

Table with columns: PORTAS, DIMENSOES, MATERIAL, TIPO, QUANT. Rows list door types (P1, P2, P3, P4, P5, P6, P7, P8, P9, P10, P11) and window types (J1, J2, J3, J4, J5, J6, J7, J8, J9, J10, J11).

Table with columns: PORTAS - JANELAS, DIMENSOES, MATERIAL, TIPO, QUANT. Rows list door and window specifications.

Table with columns: PELE DE VIDRO, DIMENSOES, MATERIAL, TIPO, QUANT. Rows list glass skin specifications.



Table with columns: BOMBEIROS, DIMENSOES, MATERIAL, TIPO, QUANT. Rows list fire alarm specifications.

Table with columns: DIMENSOES, MATERIAL, TIPO, QUANT. Rows list material specifications.

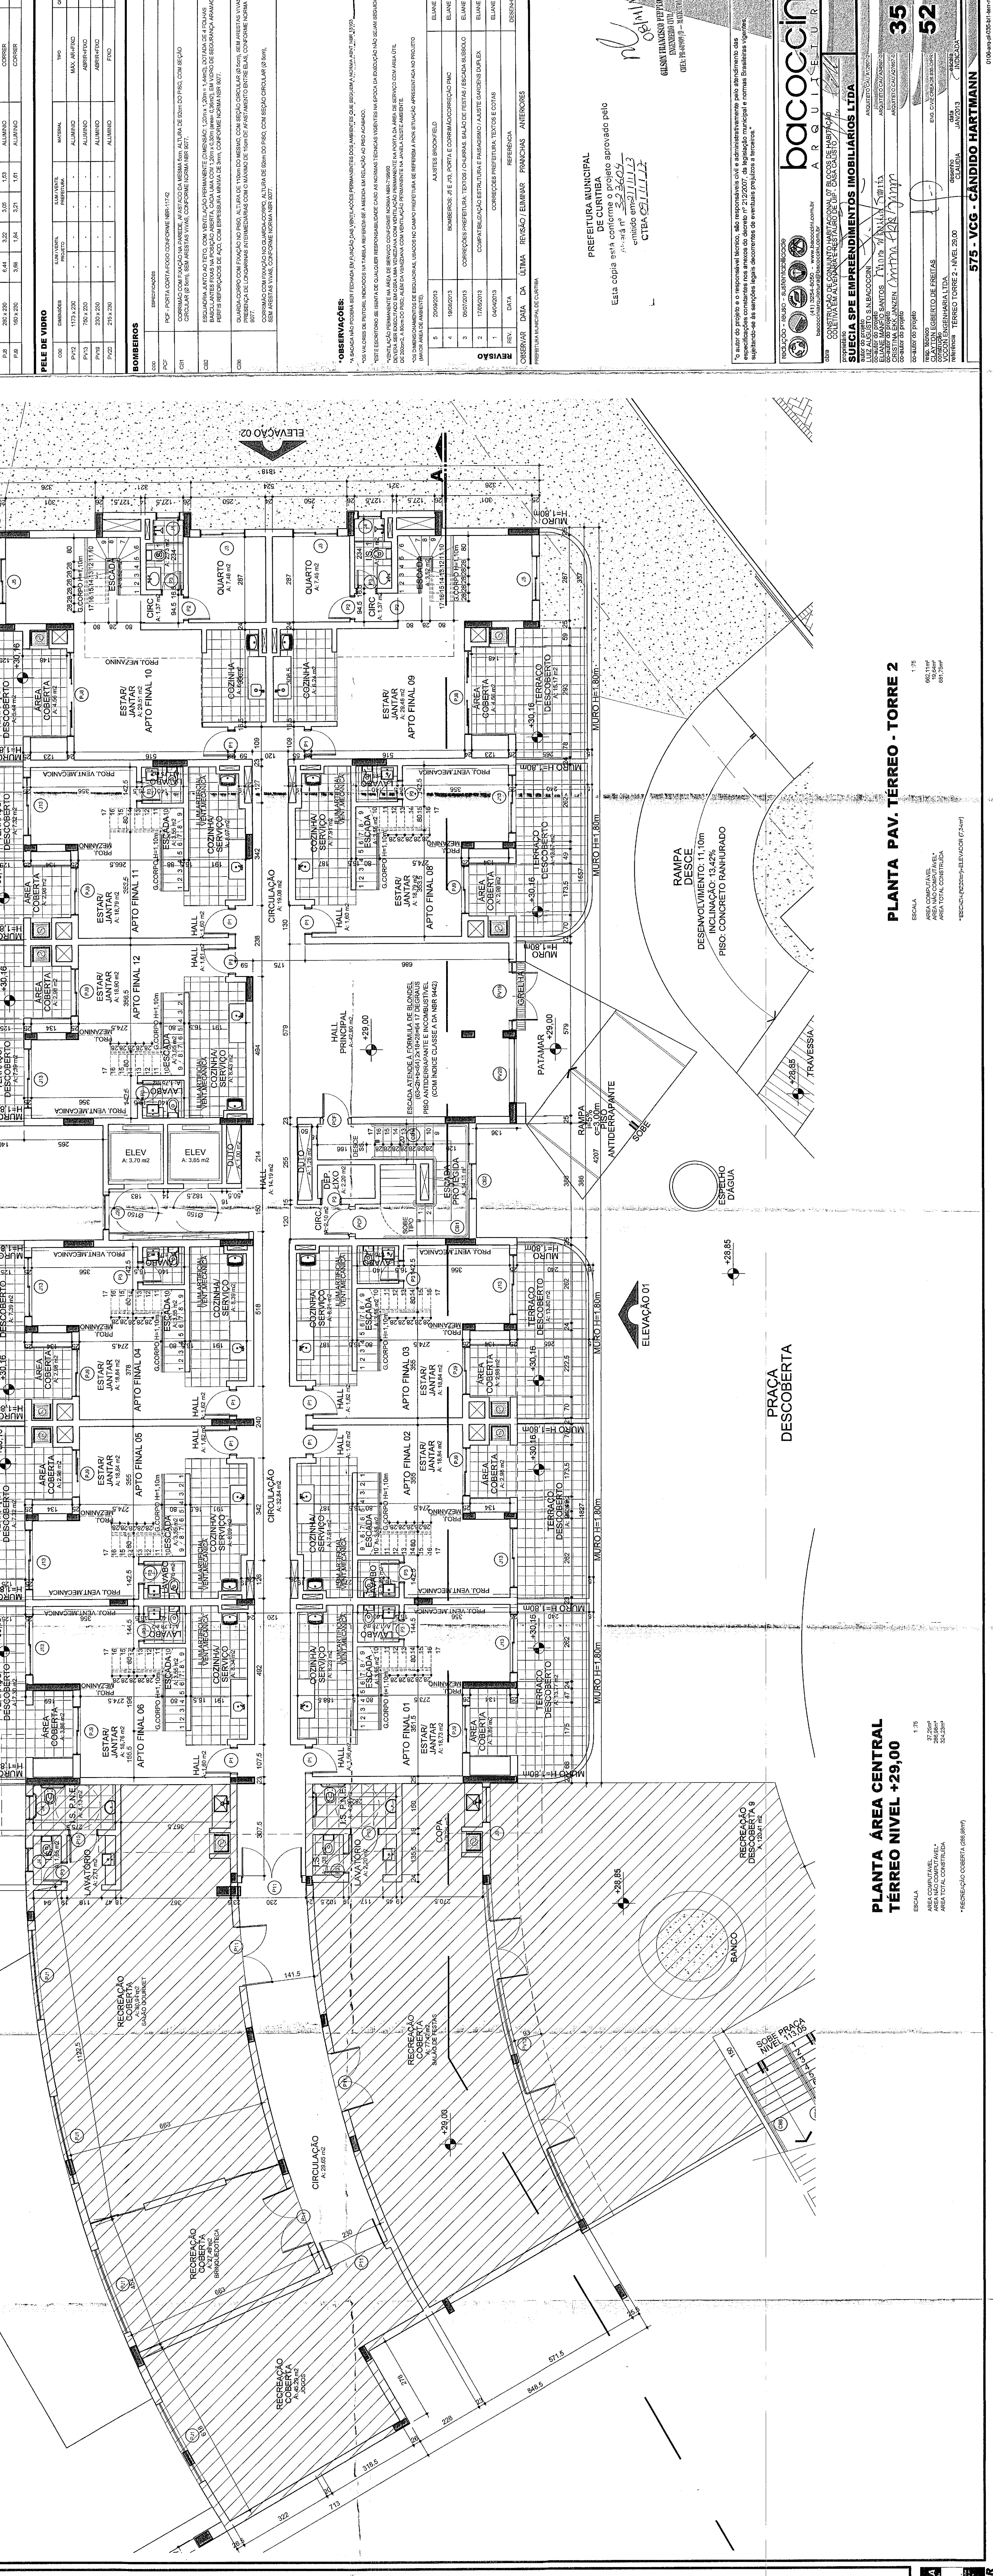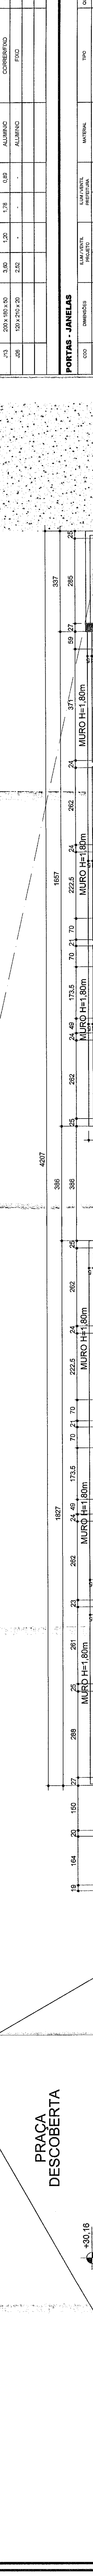

Project information and company details including 'CANDIDO HARTMANN', 'VCG', and 'A-BEA' logos. Includes a scale of 1:75 and a note about the central area floor plan (+29.00).

Project title: 'PLANTA AREA CENTRAL TERREO NIVEL +29,00'. Includes scale, area, and construction details.

Project title: 'PLANTA PAV. TERREO - TORRE 2'. Includes scale, area, and construction details.

Project title: '575 - YCG - CANDIDO HARTMANN'. Includes scale, area, and construction details.